


M:\CLIENTS\LEWIS\WESTLAKE\2015\04 WL - PROPOSED- BORINGS-1975-PHOTO.DWG-2 P1 LOCATIONS 04/29/2015 2:28PM

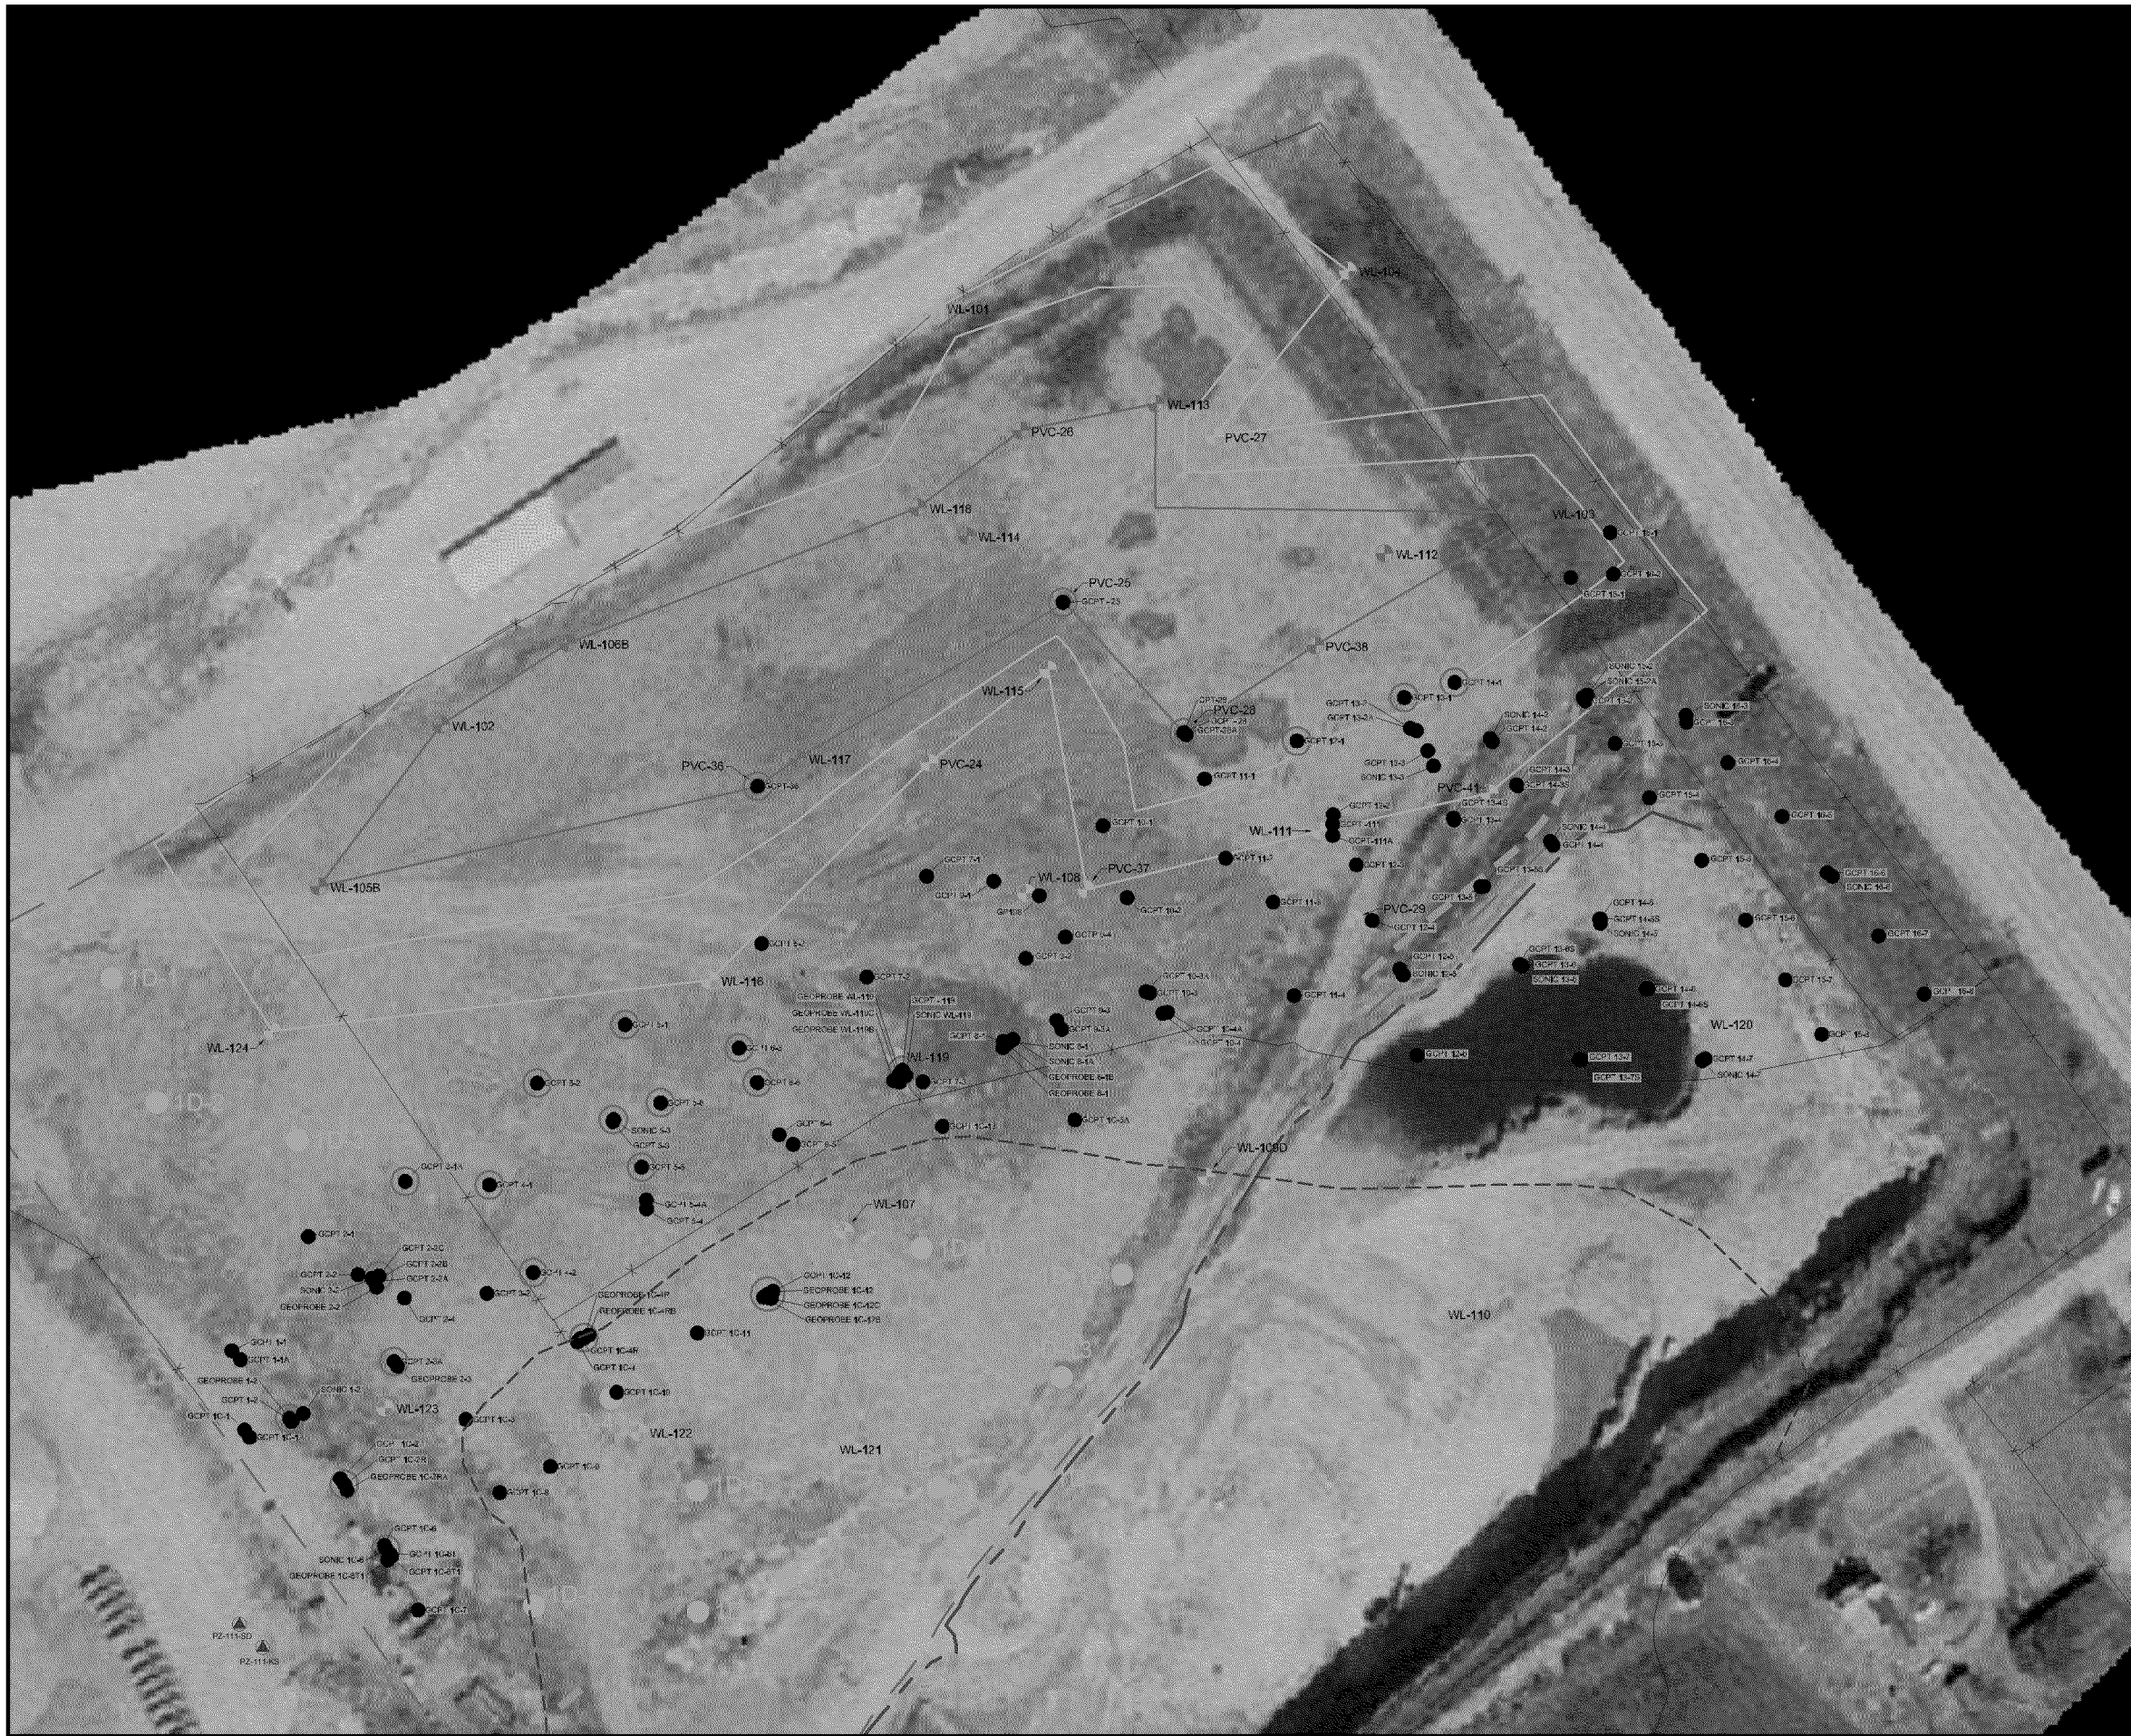

LEGEND

- PROPOSED PHASE 1D BORING LOCATION
- ⊙ PHASE 1 BORING LOCATION
- LOCATIONS WITH ELEVATED PHASE I GAMMA READINGS AND/OR RADIUM OR THORIUM ABOVE UNRESTRICTED USE LEVELS
- ⊙ RI BORING WITH ELEVATED DOWNHOLE GAMMA READING
- ⊙ RI BORING WITH NON-ELEVATED DOWNHOLE GAMMA READING
- ▲ BEDROCK GROUNDWATER WELL
- SFS ESTIMATED MINIMUM EXTENT OF RIM
- SFS ESTIMATED EXTENT OF RIM
- SFS ESTIMATED POTENTIAL OUTER EXTENT OF RIM
- X — FENCE
- APPROXIMATE INTERSECTION OF 1971 AND 1975 TOPOGRAPHY
- EDGE OF NORTH QUARRY HIGH WALL
- APPROXIMATE AREA 1 BOUNDARY
- NORTH TOE OF ABOVE GRADE PORTION OF NORTH QUARRY LANDFILL UNIT

NOTES:
X AERIAL TOPOGRAPHY PROVIDED BY COOPER AERIAL SURVEYS CO. AND IS DATED MARCH 20, 2014
X ALL ELEVATIONS ARE ABOVE MEAN SEA LEVEL (AMSL)

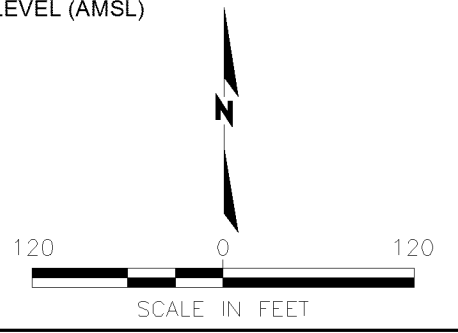


Figure 1
**PROPOSED PHASE 1D BORINGS
IN AREA 1 -1971 AERIAL**
West Lake Landfill OU-1
EMSI Engineering Management Support, Inc.